


SHEET 3  
 SHEET 2

RESTRICTED RESERVE 'A'

50 NICOLA LANE  
 (60' R.O.W.)



SHEET 3  
 SHEET 2

RESTRICTED RESERVE 'C'

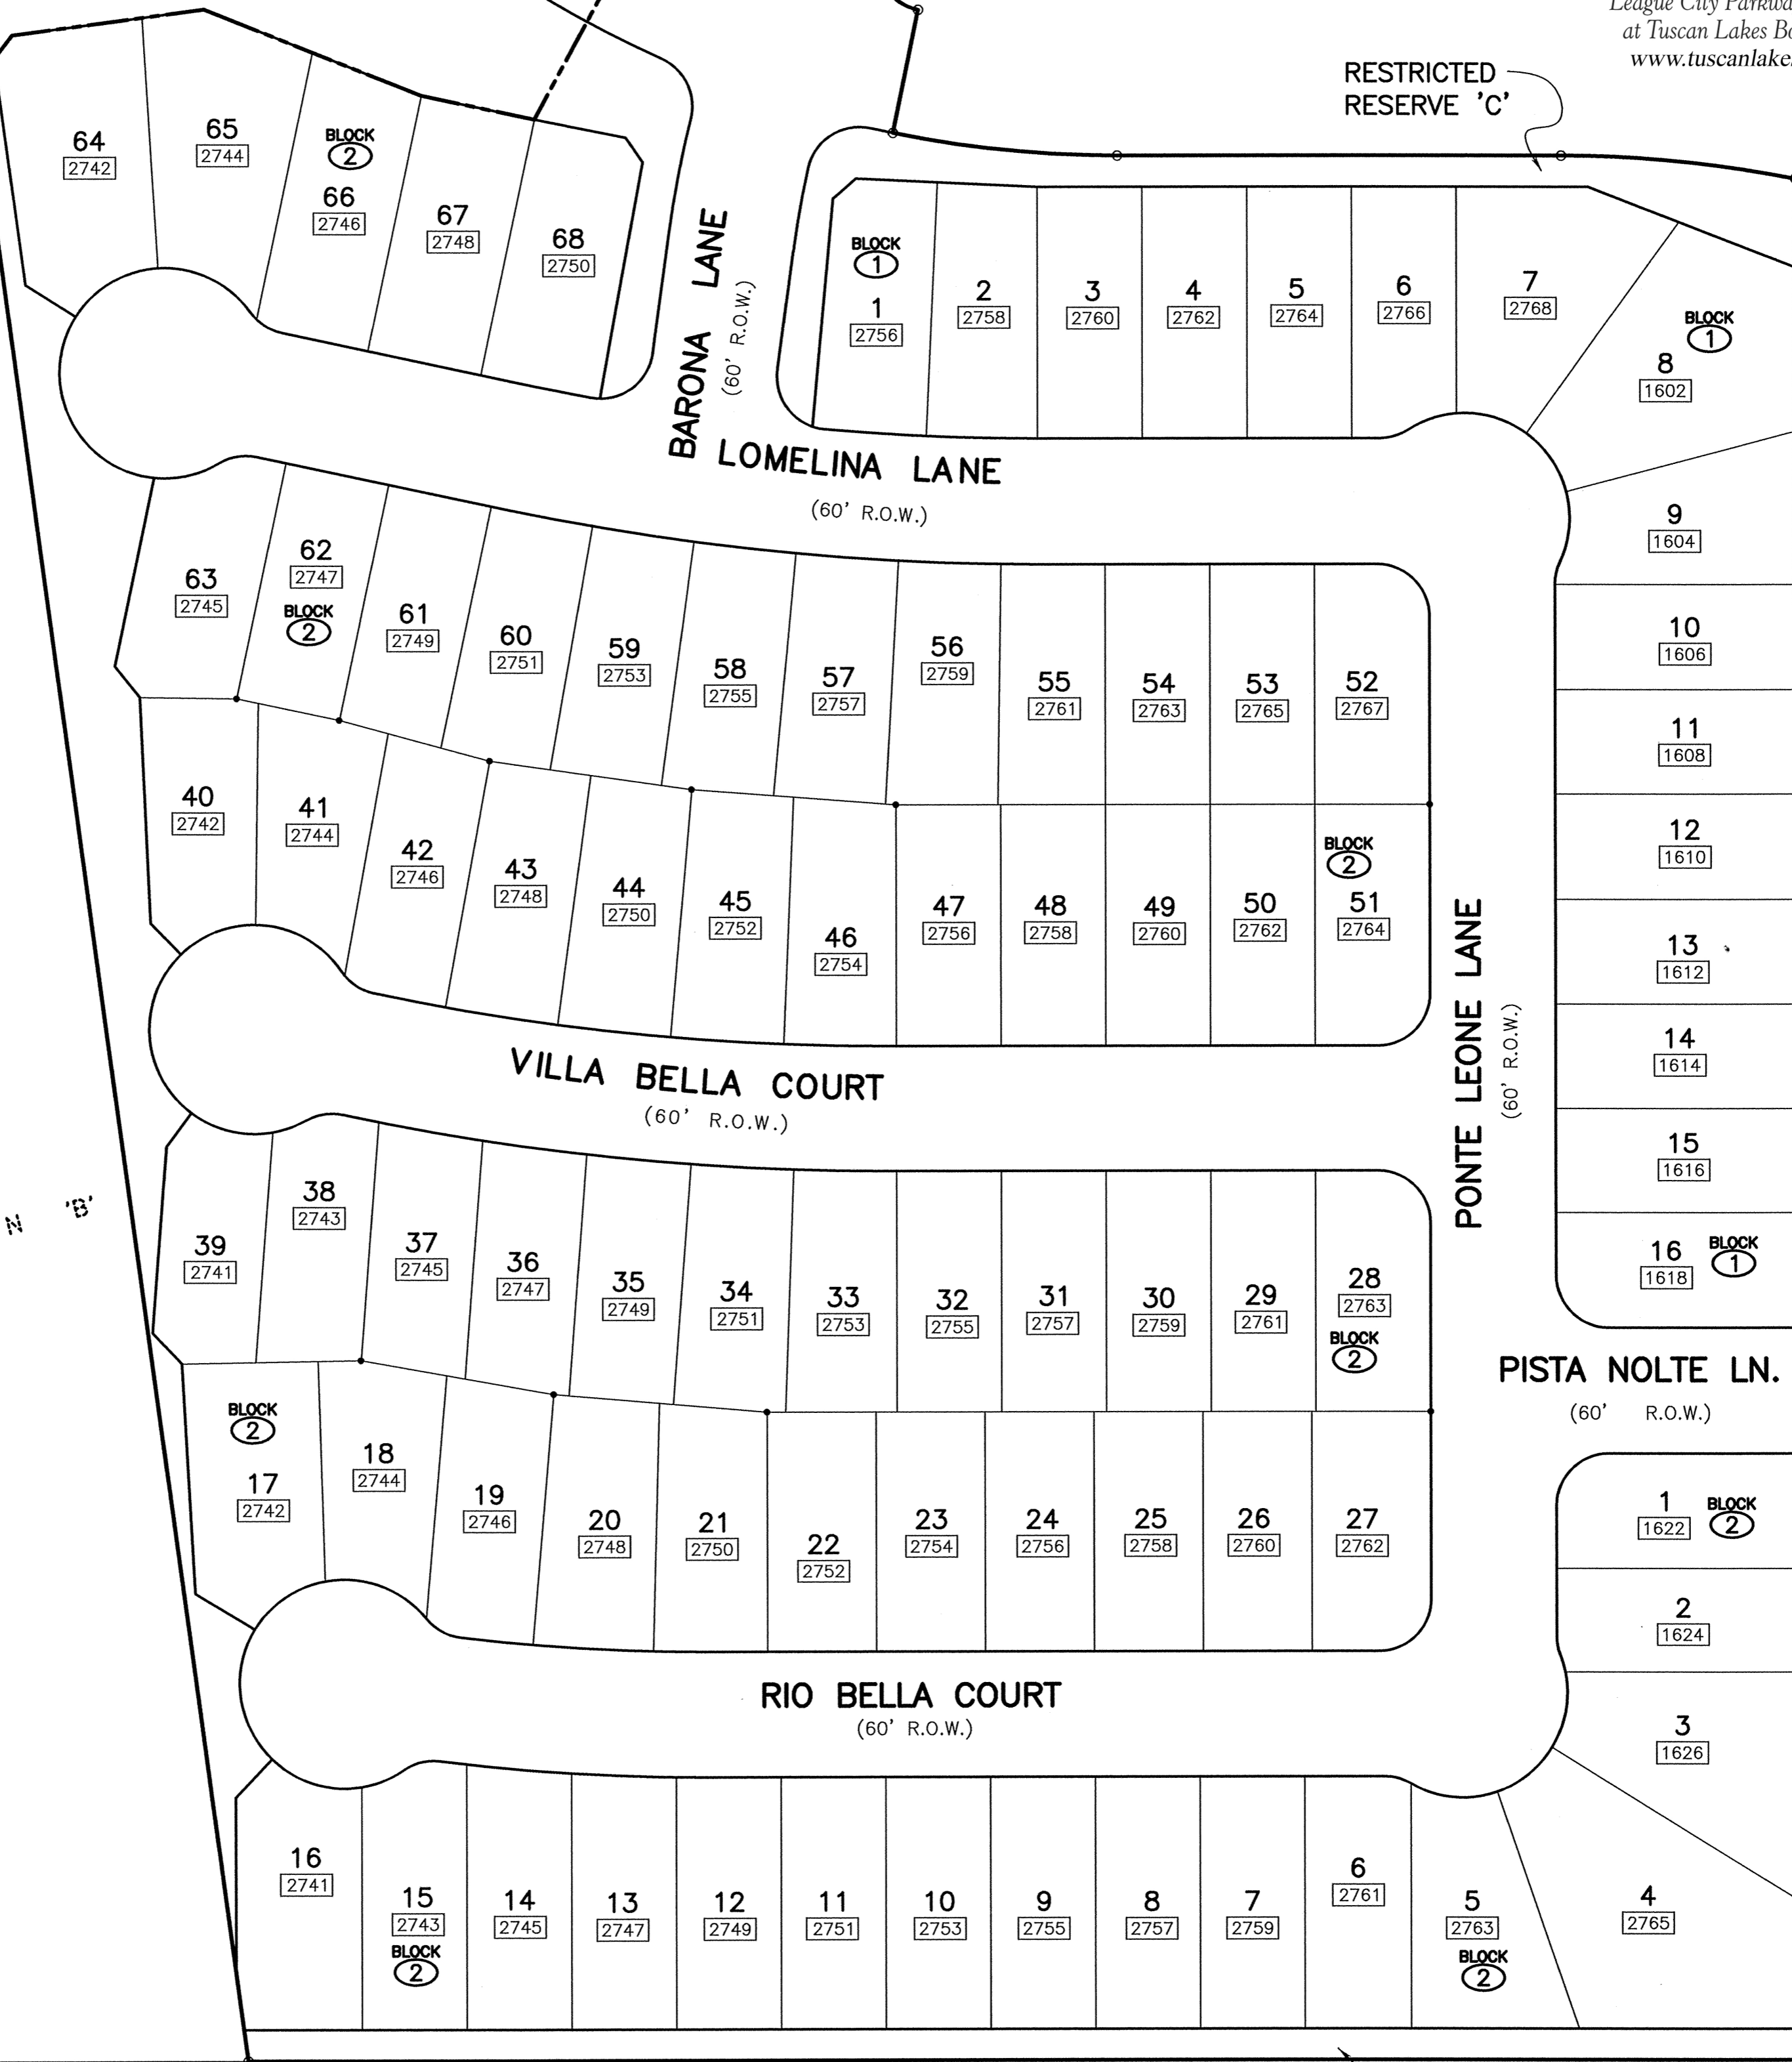

DICKINSON ADDITION  
 VOL. 155, PG. 10


RESTRICTED RESERVE 'B'

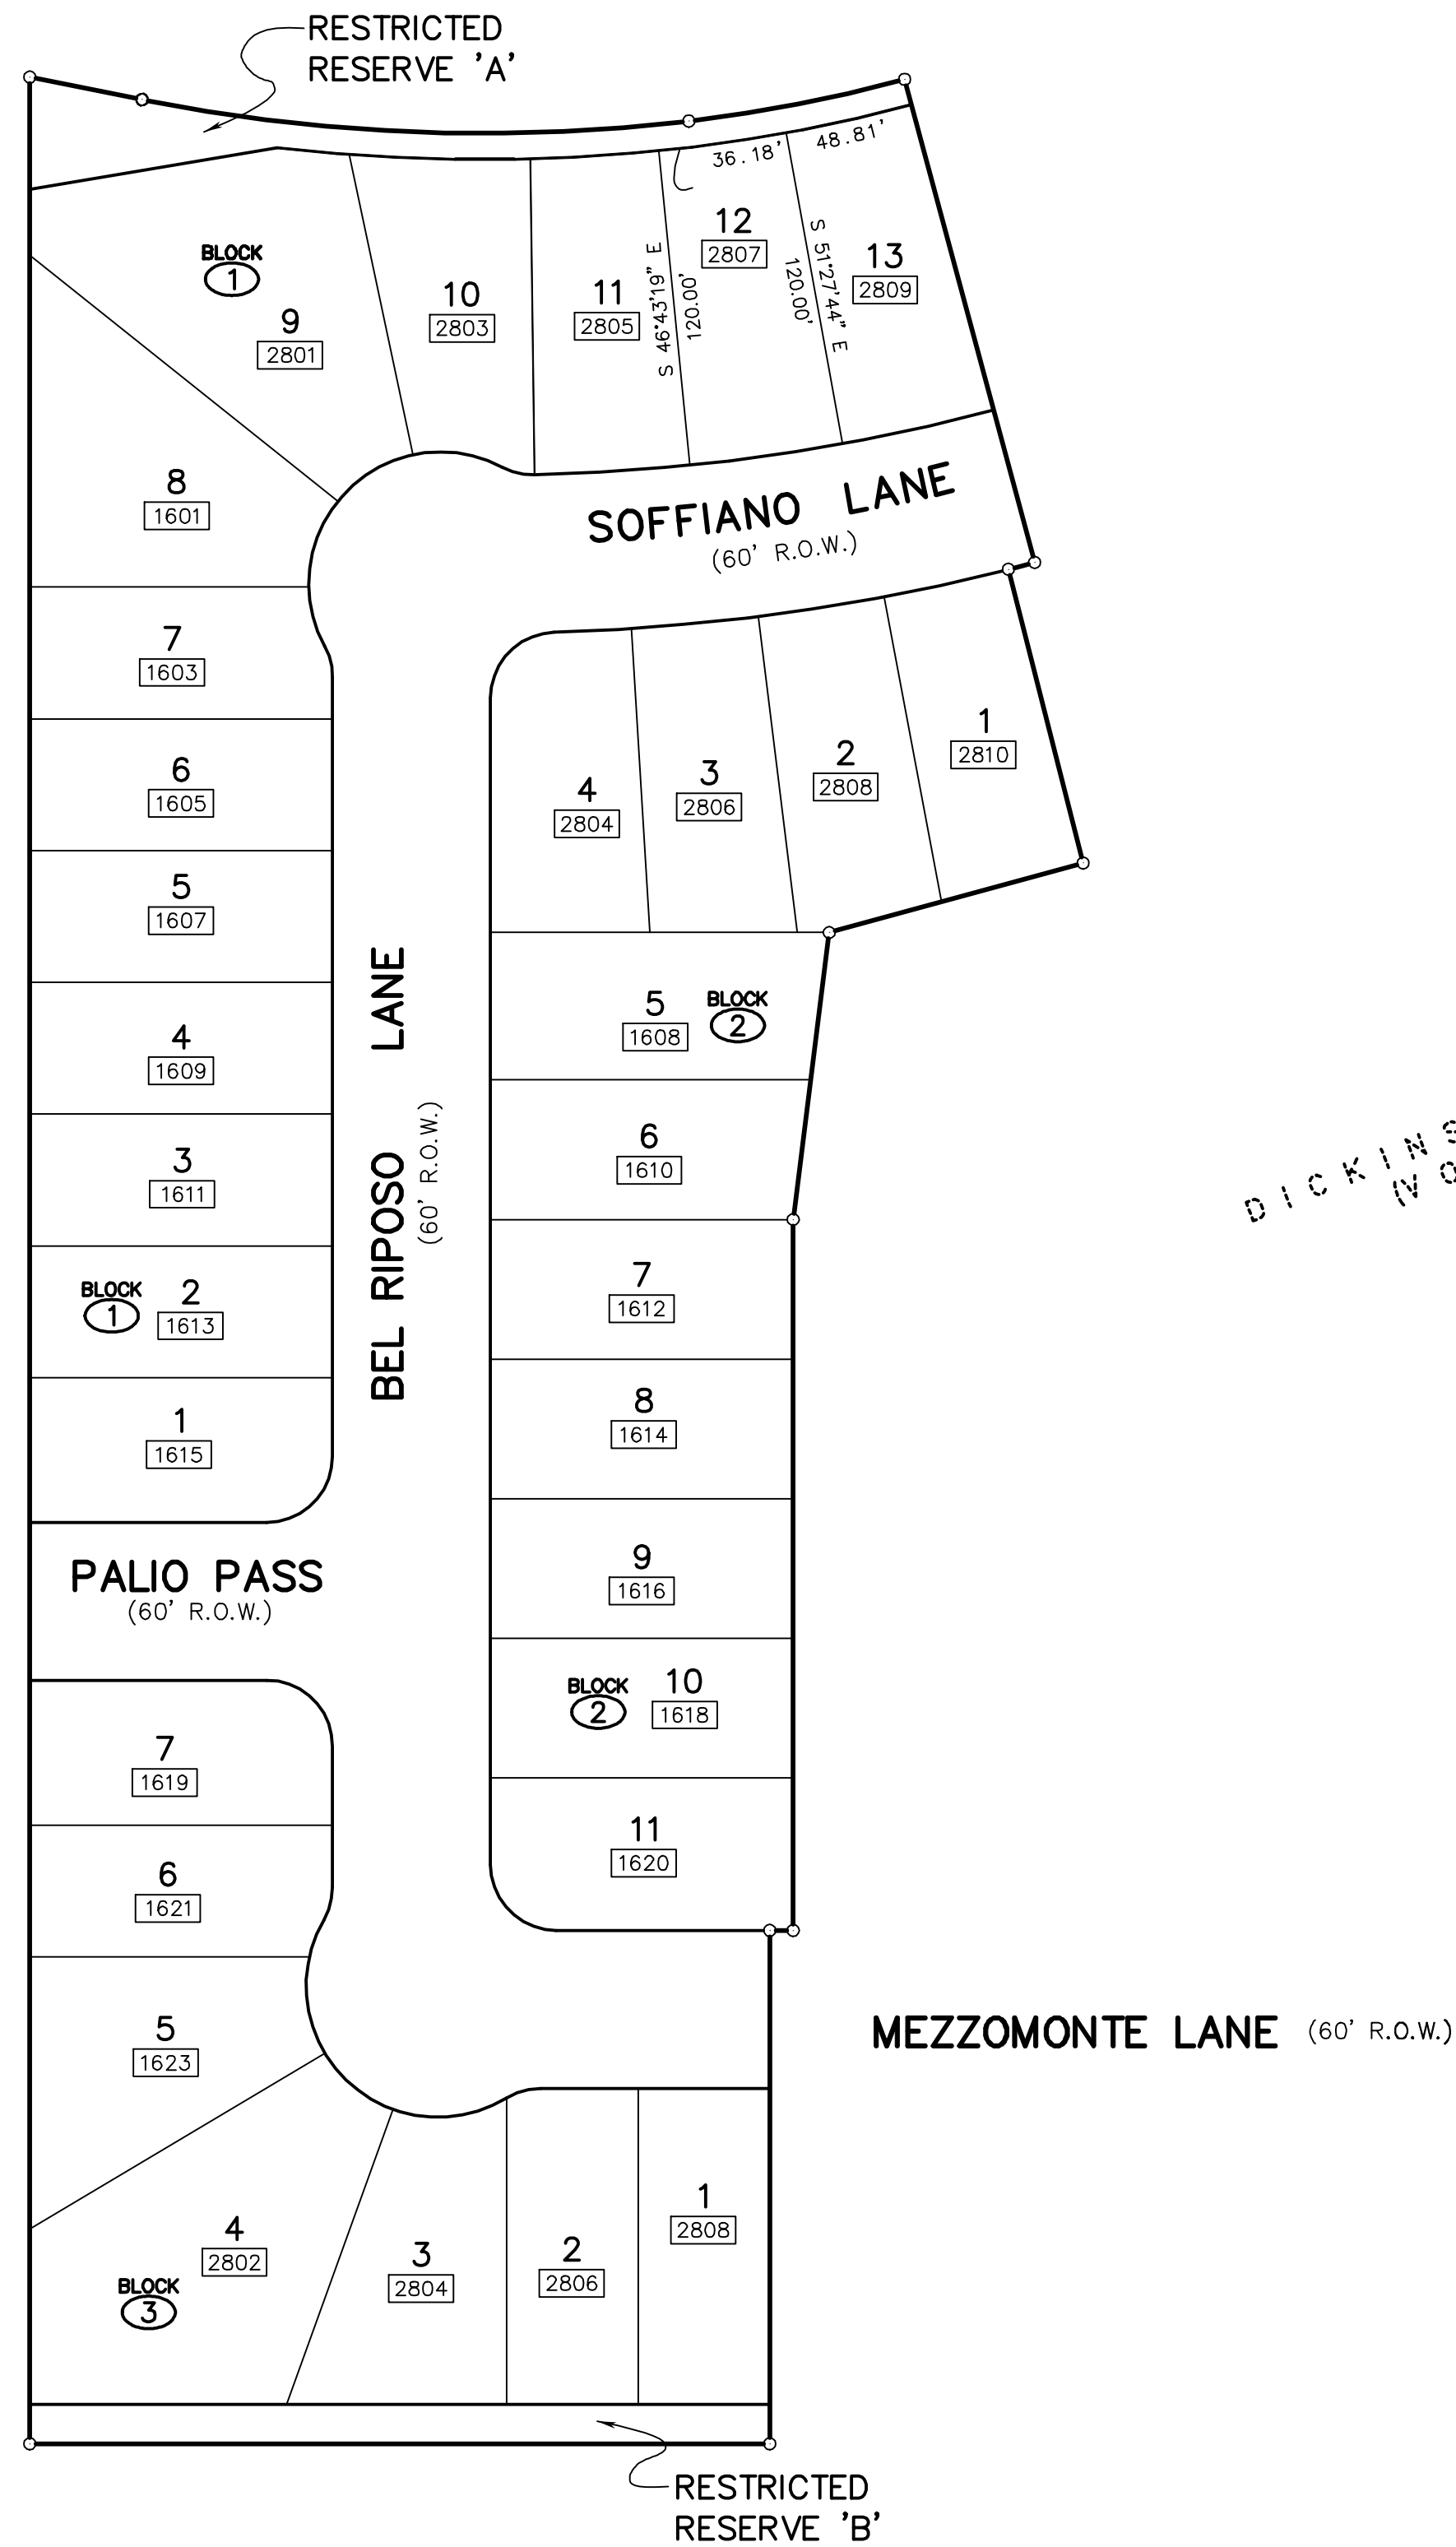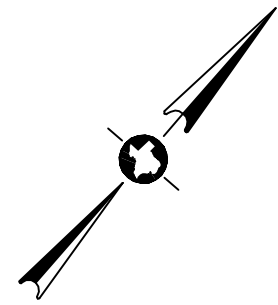

DICKINSON ADDITION 'B'  
W.O.L. 155, PG. 10



FINAL PLAT  
OF  
**TUSCAN LAKES**  
**SECTION SF 50-3-1 SE**  
A SUBDIVISION OF  
6.42 ACRES OF LAND  
OUT OF AND A PART OF A  
LOTS 26, 27, 38, & 39, DICKINSON ADDITION 'B'  
SITUATED IN THE  
PERRY & AUSTIN LOWER LEAGUE,  
ABSTRACT NO. 19  
CITY OF LEAGUE CITY  
GALVESTON COUNTY, TEXAS  
31 LOTS 3 BLOCKS  
2 RESERVES

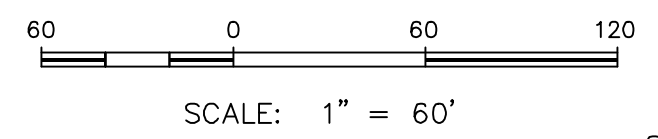

P.O. Box 246, League City, Texas 77574  
281-554-7739 409-765-6030 Fax: 281-554-6928

L:\WORK\2010\TUSCAN LAKES\WORKBOOK DEVELOPMENT\09-0258-USP-0258PH1-PLAT2.DWG